


MONTEREY AND BRIGHTON PLACE

APTS

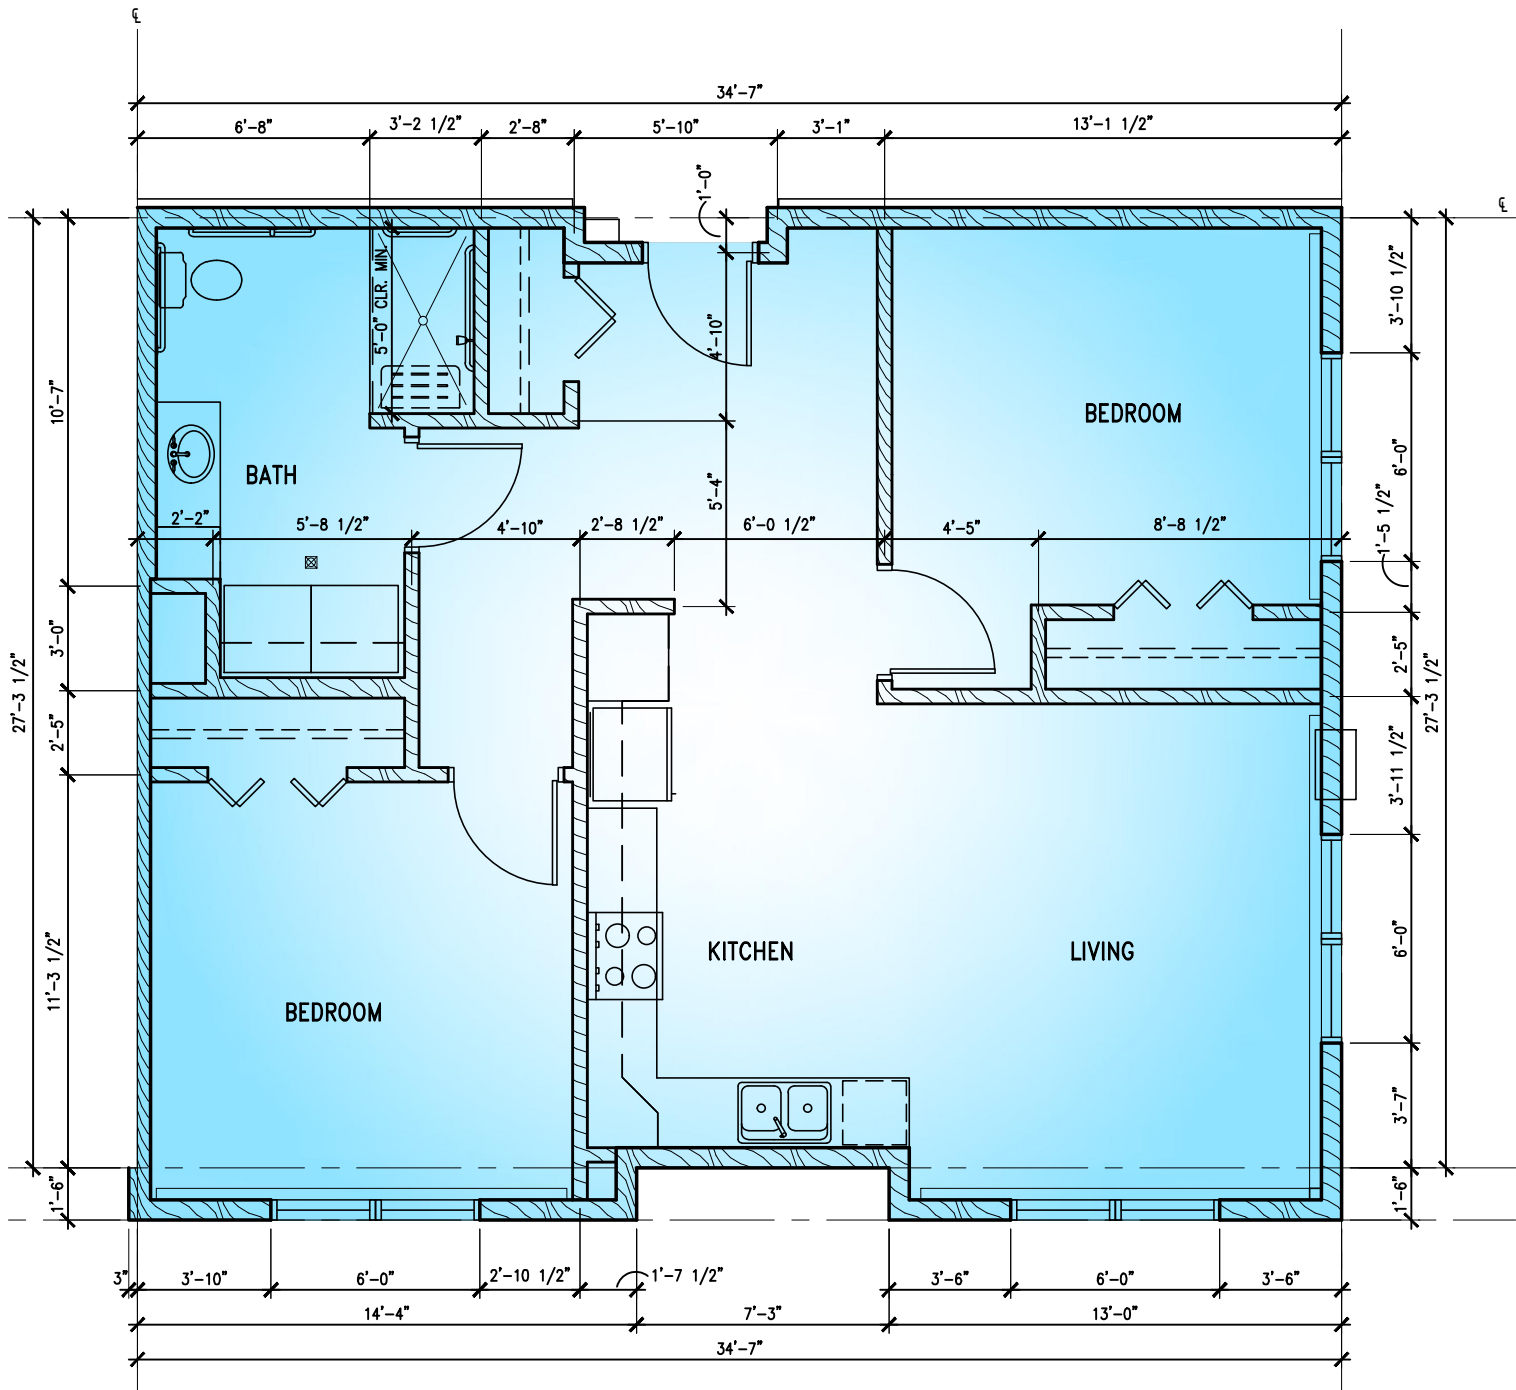

3 UNIT C-2 PLAN
A340 1/4" = 1'-0"

TYPE A UNIT